

**GENERAL NOTES**

- X - X' (A) FACE OF FINISHED MALL TO FACE OF FINISHED MALL
- X - X' (B) COLUMN GRID TO FACE OF FINISHED MALL
- X - X' (C) FACE OF FINISHED MALL TO DOOR FRAME
- X - X' (D) COLUMN GRID TO EXTERIOR FACE OF MASONRY
- X - X' (E) MASONRY WALL TO MASONRY WALL
- X - X' (F) COLUMN GRID TO FACE OF MASONRY WALL
- X - X' (G) CENTER OF COLUMN TO FACE OF FINISHED MALL
- X - X' (H) COLUMN GRID TO DOOR FRAME
- X - X' (I) FACE OF MASONRY TO EDGE OF MAIRWAY
- X - X' (J) EDGE OF DRIVEWAY TO EDGE OF DRIVEWAY
- X - X' (K) COLUMN GRID TO EDGE OF HALLWAY
- X - X' (L) FACE OF FINISHED MALL TO CENTERLINE OF FOLDING PARTITION
- X - X' (M) SLOPE OF RAMP TO FACE OF MALL
- X - X' (N) LENGTH OF RAMP
- X - X' (O) COLUMN GRID TO SLOPE OF RAMP
- X - X' (P) PROPERTY LINE TO SETBACK LINE
- X - X' (Q) EDGE OF SLAB TO EXTERIOR MASONRY FACE OF BUILDING
- X - X' (R) COLUMN GRID TO COLUMN GRID
- X - X' (S) EDGE OF SLAB TO COLUMN GRID
- X - X' (T) EDGE OF SLAB TO COLUMN GRID
- X - X' (U) EDGE OF SLAB TO EDGE OF SLAB
- X - X' (V) COLUMN GRID TO EDGE OF SLAB
- X - X' (W) STAIR TREAD TO STAIR TREAD
- X - X' (X) EDGE OF MASONRY TO CORNER OF BUILDING ABOVE
- X - X' (Y) EDGE OF MASONRY TO TUBE STEEL
- X - X' (Z) WIDTH OF RAMP
- X - X' (AA) LENGTH OF LANDING
- X - X' (AB) WIDTH OF LANDING
- X - X' (AC) FACE OF FINISHED MALL TO FACE OF MASONRY WALL
- X - X' (AD) EDGE OF MASONRY TO EDGE OF ALUMINUM PANEL
- X - X' (AE) EDGE OF ALUMINUM PANEL TO EDGE OF ALUMINUM PANEL
- X - X' (AF) PARKING SPACE - WIDTH
- X - X' (AG) PARKING SPACE - LENGTH

- 1) ALL DOORS TO BE LOCATED A MINIMUM OF 3' FROM FACE OF FINISHED MALL
- 2) HEIGHTS INDICATED ARE FROM FINISHED FLOOR LEVEL
  - 1ST FLOOR PLAN FROM - 0.0.0 A.F.F.
  - 2ND FLOOR PLAN FROM - 19'-4" A.F.F.
  - 3RD FLOOR PLAN FROM - 26'-4" A.F.F.
  - ROOF LEVEL PLAN FROM - 39'-4" A.F.F.

**PLAN LEGEND**

NO.	NAME	DATE
1	DATE CONSTRUCTION SET	07/25/08
2	DATE DESIGN DEVELOPMENT	04/29/08
3	DATE PERMIT SET	07/08/08
4	DATE	



KANN Project Number: 08-028  
 SM 02  
 PM 01  
 DWG 01  
 DATE: 07/25/08

**SECOND FLOOR PLAN STRUCT. GRID & SLAB**

**A102.2**

**HEALTH CARE FOR THE HOMELESS, INC.**  
**HILLEN STREET & FALLSWAY**  
**Baltimore, Maryland 21202**

These drawings are the property of the Architect. All rights reserved. No part of these drawings may be reproduced, stored in a retrieval system, or transmitted in any form or by any means, electronic, mechanical, photocopying, recording, or by any information storage and retrieval system, without the prior written permission of the Architect. The Architect assumes no liability for any errors or omissions in these drawings, and shall not be responsible for any conditions shown by these drawings.

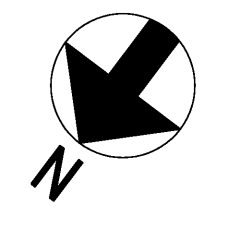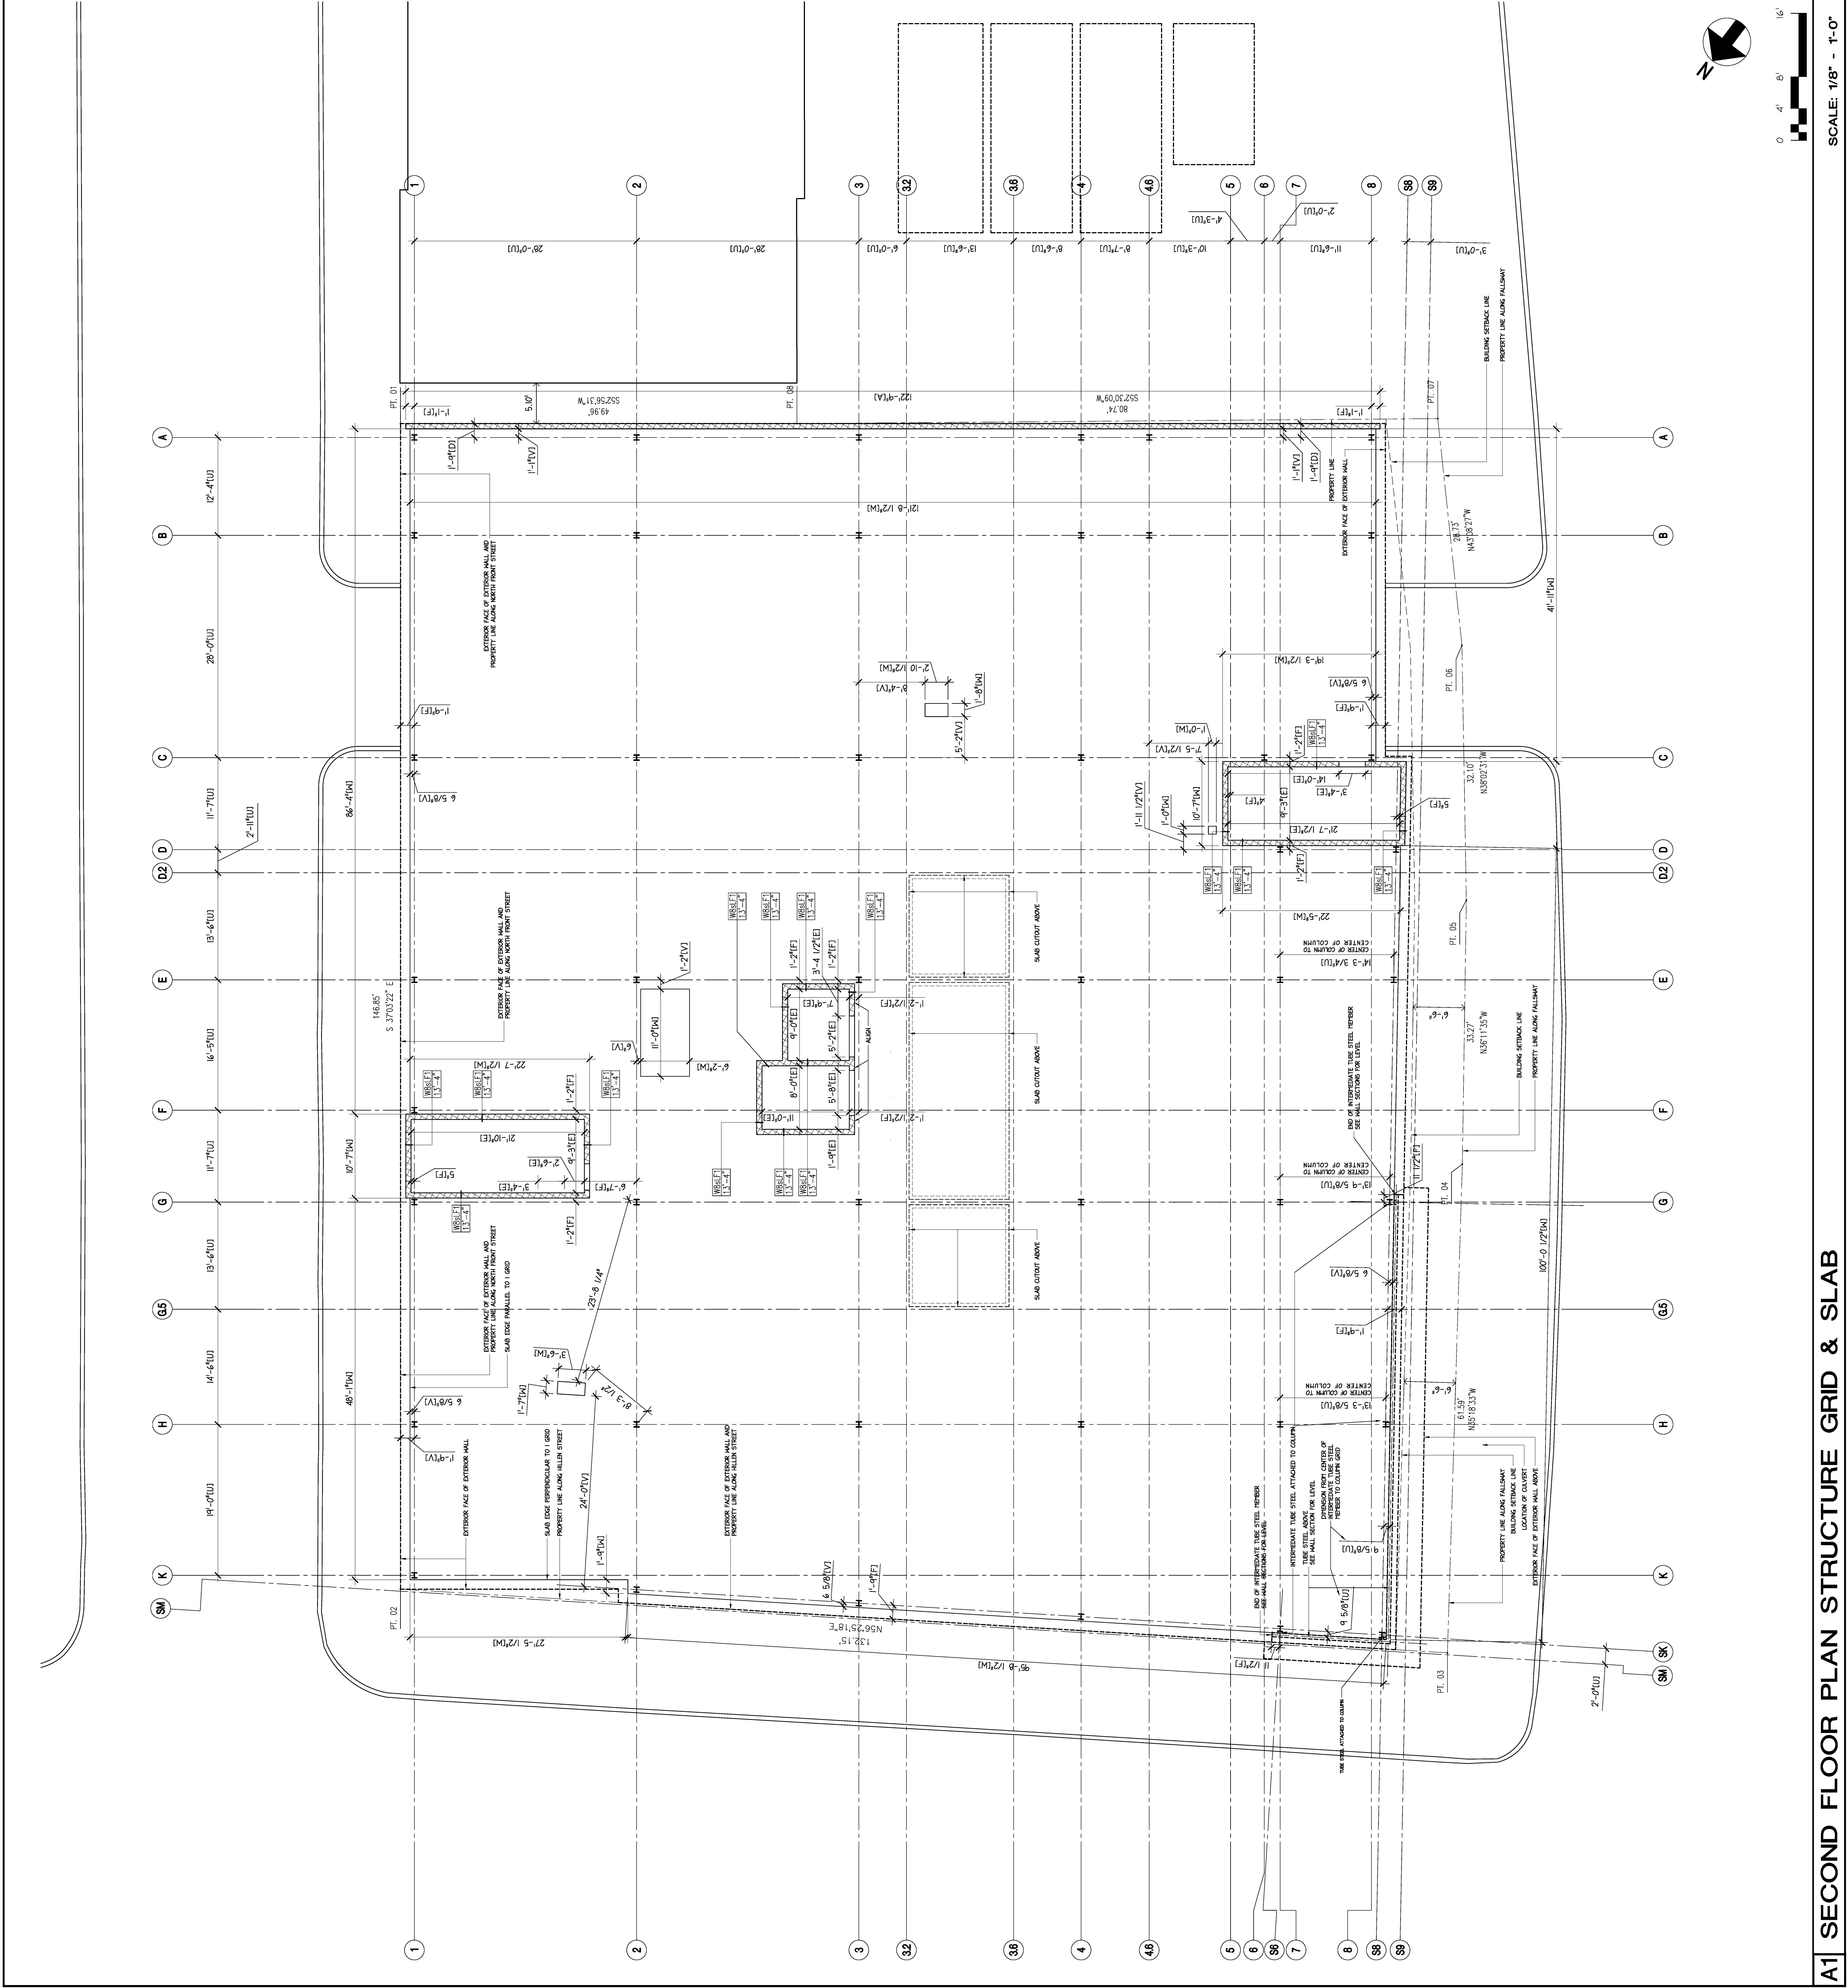

SCALE: 1/8" = 1'-0"