

These drawings are the property of the Architect. KANN Partners requires that one of its licensed professionals be present at all times during construction to ensure that the work is in accordance with the approved drawings. The Architect will be notified immediately in writing of any deviations from the approved drawings. The Architect is not responsible for any conditions shown by these drawings.

HEALTH CARE FOR THE HOMELESS, INC.
NEW CLINIC & HEADQUARTERS BUILDING
HILLEN STREET & FALLSWAY
Baltimore, Maryland 21202

DATE	DESCRIPTION
07/25/08	FINAL CONSTRUCTION SET
07/08/08	PERMIT SET
04/29/08	100% DESIGN DEVELOPMENT
DATE	DATE
DATE	DATE
DATE	DATE


KANN Project Number:	08-028
SM	02
PM	07
DATE	07/25/08
BY	07/25/08
DATE	07/25/08

GENERAL NOTES

- X - X' (A) FACE OF FINISHED MALL TO FACE OF FINISHED WALL
- X - X' (B) COLUMN GRID TO FACE OF FINISHED WALL
- X - X' (C) FACE OF FINISHED MALL TO DOOR FRAME
- X - X' (D) COLUMN GRID TO EXTERIOR FACE OF MASONRY
- X - X' (E) MASONRY WALL TO MASONRY WALL
- X - X' (F) COLUMN GRID TO FACE OF MASONRY WALL
- X - X' (G) CENTER OF COLUMN TO FACE OF FINISHED WALL
- X - X' (H) COLUMN GRID TO DOOR FRAME
- X - X' (I) FACE OF MASONRY TO EDGE OF MALDRAY
- X - X' (J) EDGE OF DRIVEWAY TO EDGE OF DRIVEWAY
- X - X' (K) COLUMN GRID TO EDGE OF HALLWAY
- X - X' (L) FACE OF FINISHED MALL TO CENTERLINE OF FOLDING PARTITION
- X - X' (M) SLOPE OF RAMP TO FACE OF WALL
- X - X' (N) LENGTH OF RAMP
- X - X' (O) COLUMN GRID TO SLOPE OF RAMP
- X - X' (P) PROPERTY LINE TO SETBACK LINE
- X - X' (Q) EDGE OF SLAB TO EXTERIOR MASONRY FACE OF BUILDING
- X - X' (R) COLUMN GRID TO COLUMN GRID
- X - X' (S) EDGE OF SLAB TO COLUMN GRID
- X - X' (T) EDGE OF SLAB TO COLUMN GRID
- X - X' (U) EDGE OF SLAB TO EDGE OF SLAB
- X - X' (V) COLUMN GRID TO EDGE OF SLAB
- X - X' (W) STAIR TREAD TO STAIR TREAD
- X - X' (X) EDGE OF MASONRY TO CORNER OF BUILDING ABOVE
- X - X' (Y) EDGE OF MASONRY TO TUBE STEEL
- X - X' (Z) WIDTH OF RAMP
- X - X' (AA) LENGTH OF LANDING
- X - X' (AB) WIDTH OF LANDING
- X - X' (AC) FACE OF FINISHED MALL TO FACE OF MASONRY WALL
- X - X' (AD) EDGE OF MASONRY TO EDGE OF ALUMINUM PANEL
- X - X' (AE) EDGE OF ALUMINUM PANEL TO EDGE OF ALUMINUM PANEL
- X - X' (AF) PARKING SPACE - WIDTH
- X - X' (AG) PARKING SPACE - LENGTH

- 1) ALL DOORS TO BE LOCATED A MINIMUM OF 3' FROM FACE OF FINISHED WALL
- 2) HEIGHTS INDICATED ARE FROM FINISHED FLOOR LEVEL
 - 1ST FLOOR PLAN FROM - 0.0.0 A.F.F.
 - 2ND FLOOR PLAN FROM - 19'-4" A.F.F.
 - 3RD FLOOR PLAN FROM - 26'-4" A.F.F.
 - ROOF LEVEL PLAN FROM - 39'-4" A.F.F.

PLAN LEGEND

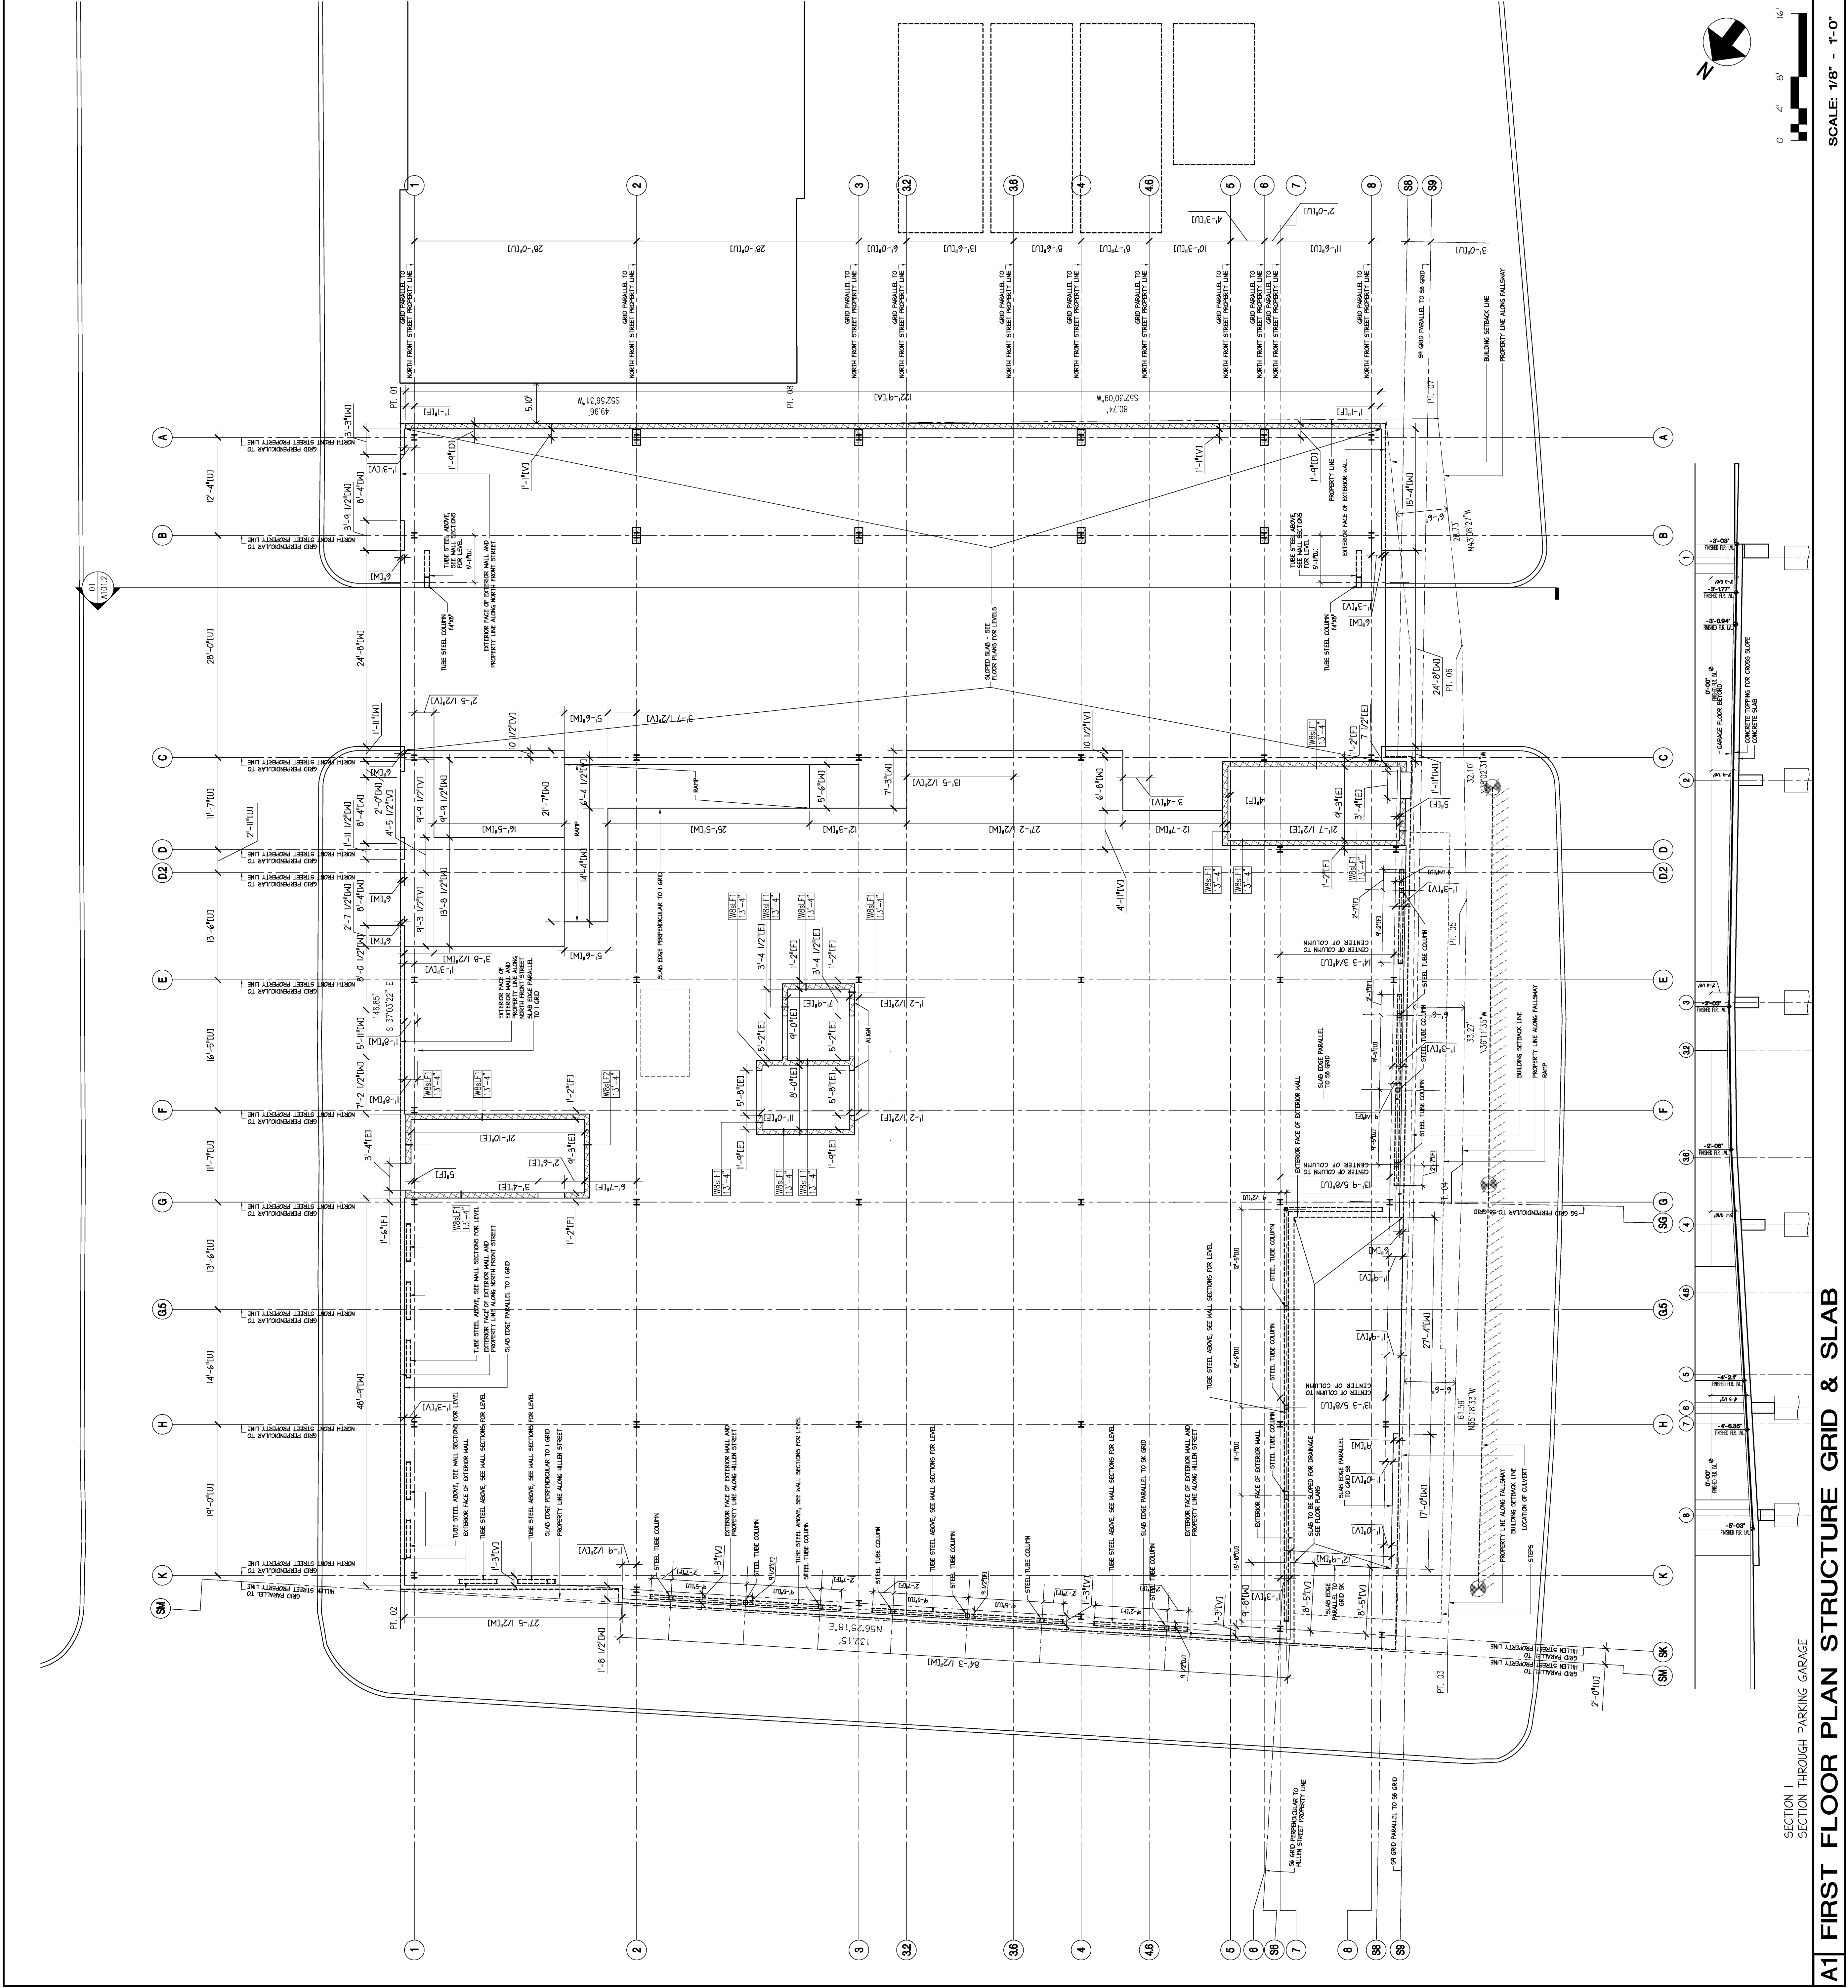

A1) FIRST FLOOR PLAN STRUCTURE GRID & SLAB
 SECTION 1
 SECTION THROUGH PARKING GARAGE
 SCALE: 1/8" = 1'-0"