


C1 THIRD FLOOR ELEVATOR PLAN
SCALE: 1/4"=1'-0"

C1 SECOND FLOOR ELEVATOR PLAN
SCALE: 1/4"=1'-0"

A1 FIRST FLOOR ELEVATOR PLAN
SCALE: 1/4"=1'-0"

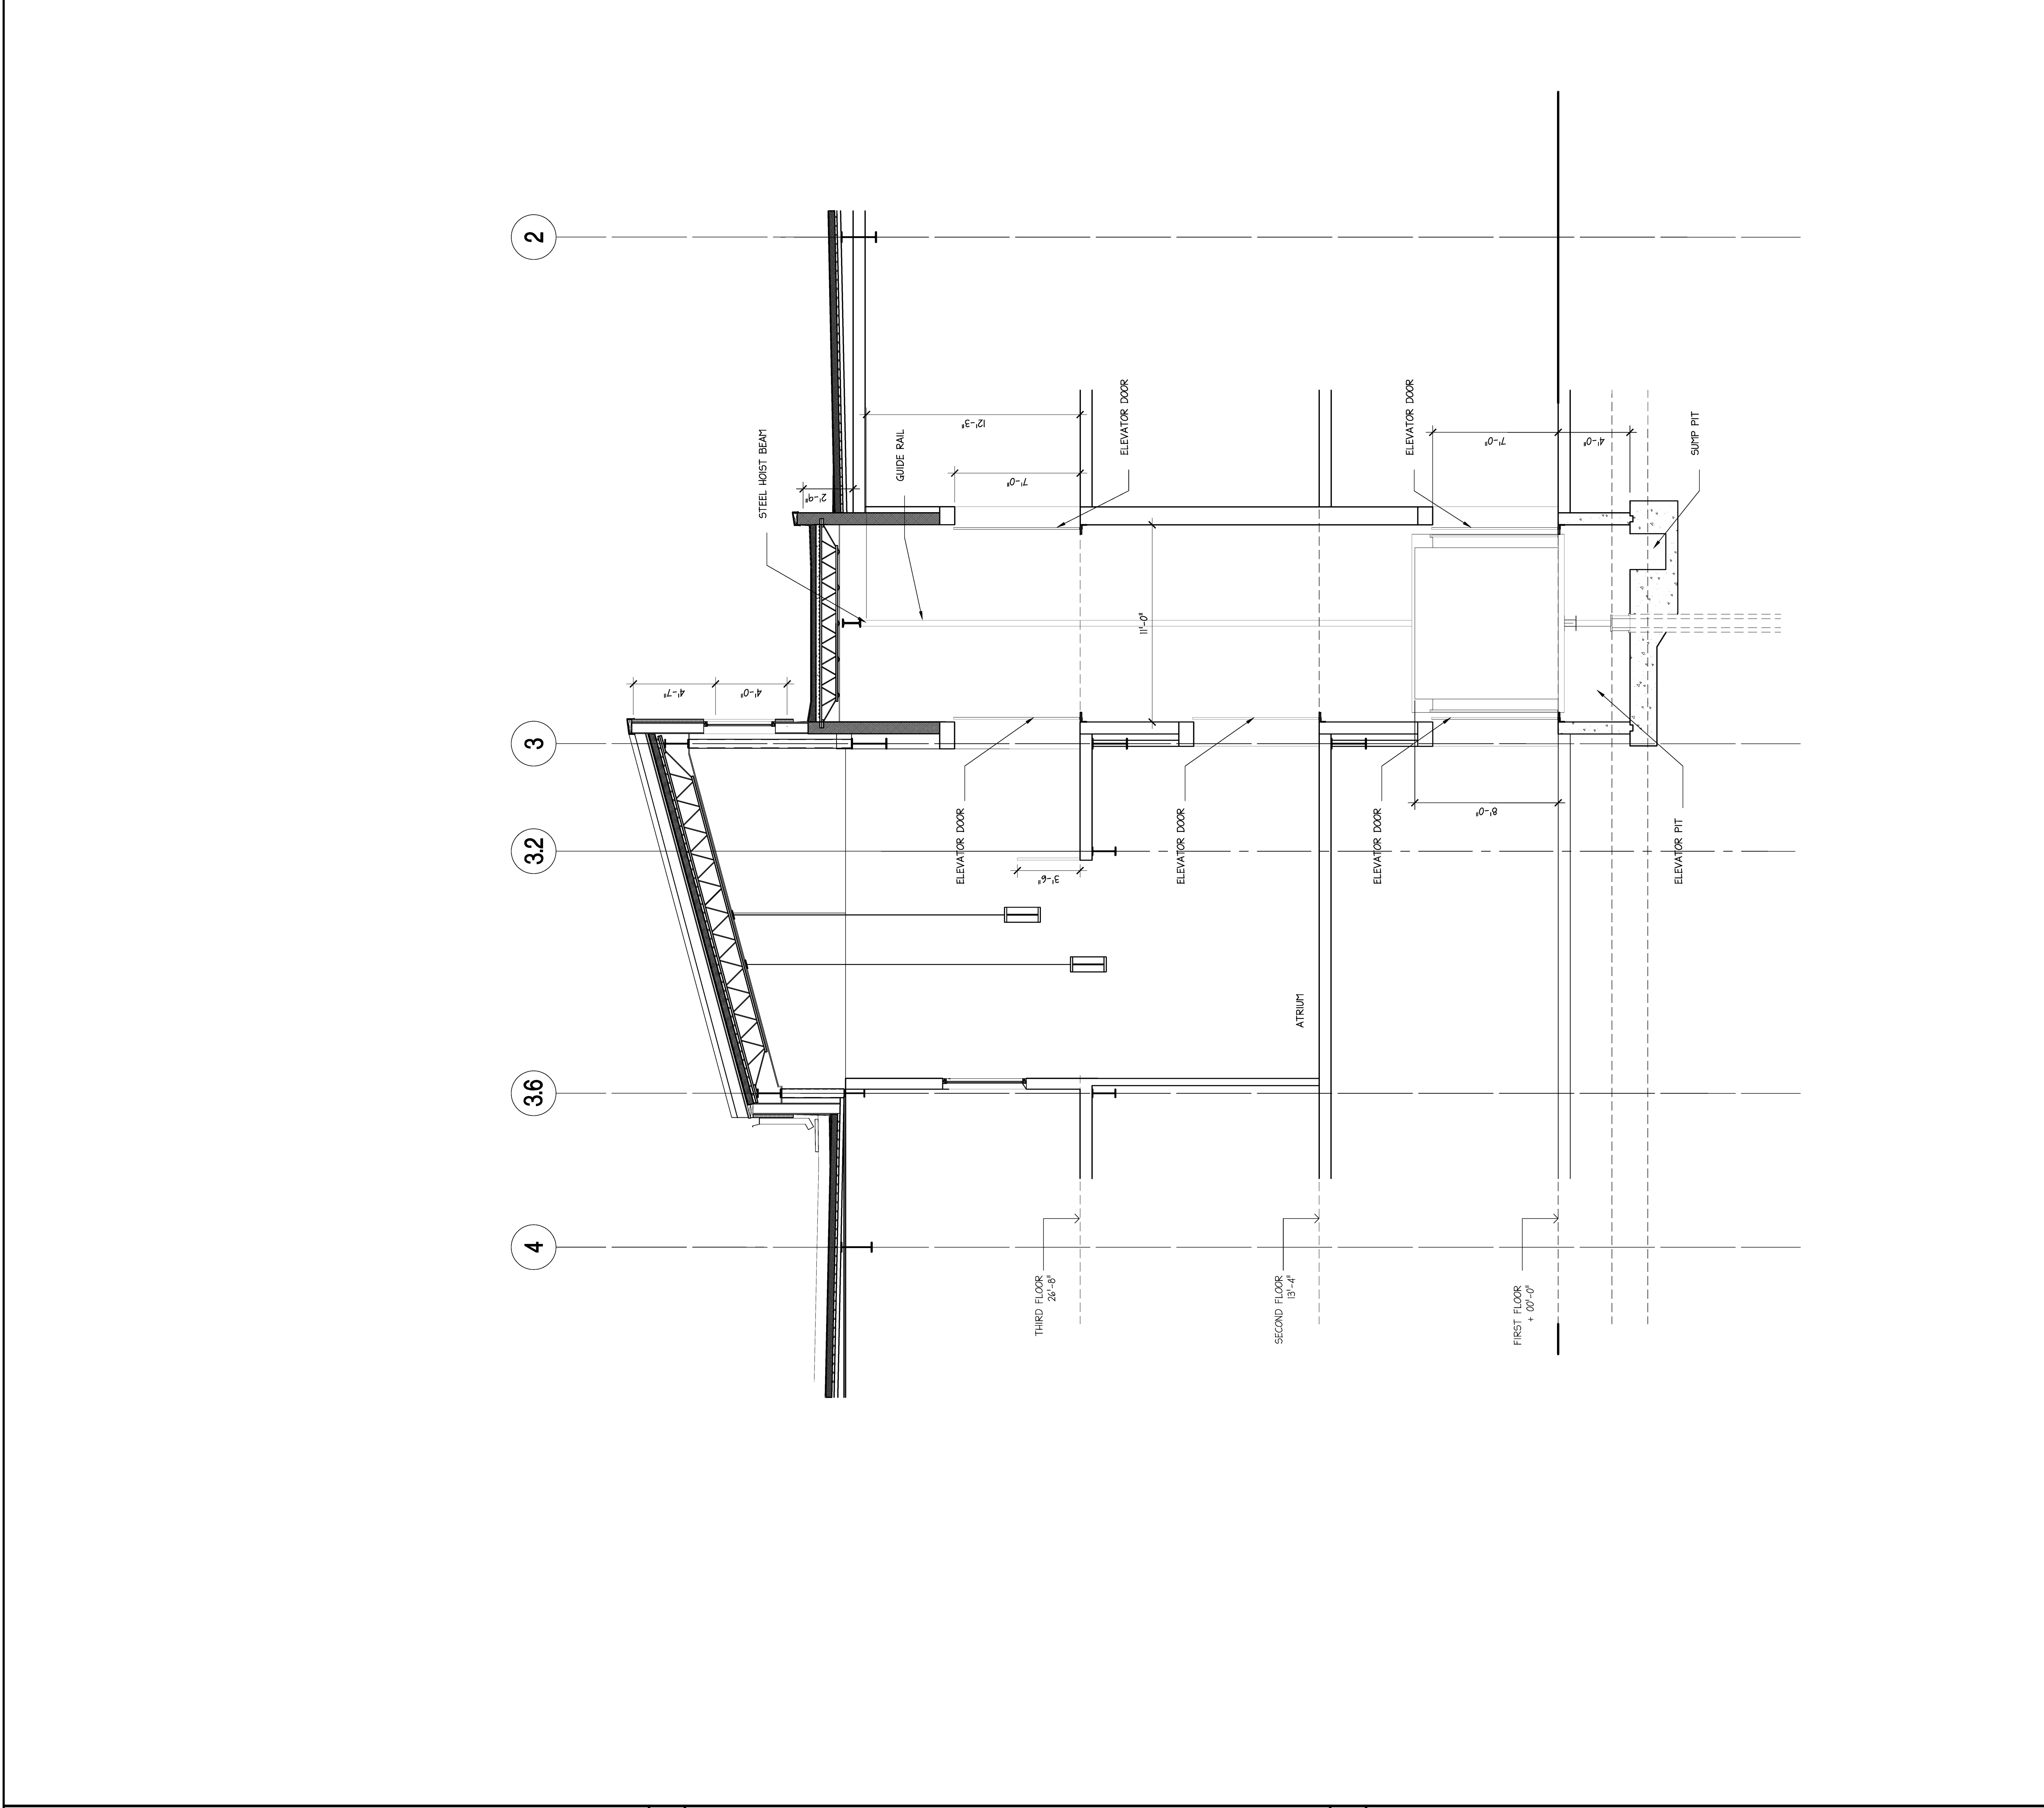

A3 ELEVATOR SECTION
SCALE: 1/4"=1'-0"

13 SOUTH GAVEN STREET, SUITE 400 • BALTIMORE, MD 21202
KANN PARTNERS
P 410-234-0000
F 410-539-4921
WWW.KANNPARTNERS.COM

These drawings are the property of the client and are to be used only for the project and location specified. No part of these drawings may be reproduced, stored in a retrieval system, or transmitted in any form or by any means, electronic, mechanical, photocopying, recording, or by any information storage and retrieval system, without the prior written permission of the architect. The architect shall not be responsible for any errors or omissions in these drawings. The contractor shall verify and be responsible for all dimensions and conditions on the job site. The architect shall not be responsible for any delays or interruptions in the construction process. The architect shall not be responsible for any conditions shown in these drawings.

HEALTH CARE FOR THE HOMELESS, INC.
HILLEN STREET & FALLSWAY
BALTIMORE, MARYLAND 21202

Revision Number	Date	Description
002	11/22/08	90% CONSTRUCTION SET
001	07/02/08	PERMIT SET
000	10/20/08	100% DESIGN DEVELOPMENT

Sheet Number	Sheet Title
A3	ELEVATOR SECTION
A1	FIRST FLOOR ELEVATOR PLAN
C1	SECOND FLOOR ELEVATOR PLAN
C2	THIRD FLOOR ELEVATOR PLAN

KANN Project Number: 06-002
 SM
 PM
 © 2008 KANN PARTNERS
 2007

A424